




勾配図 0-1. イゾリヌの道

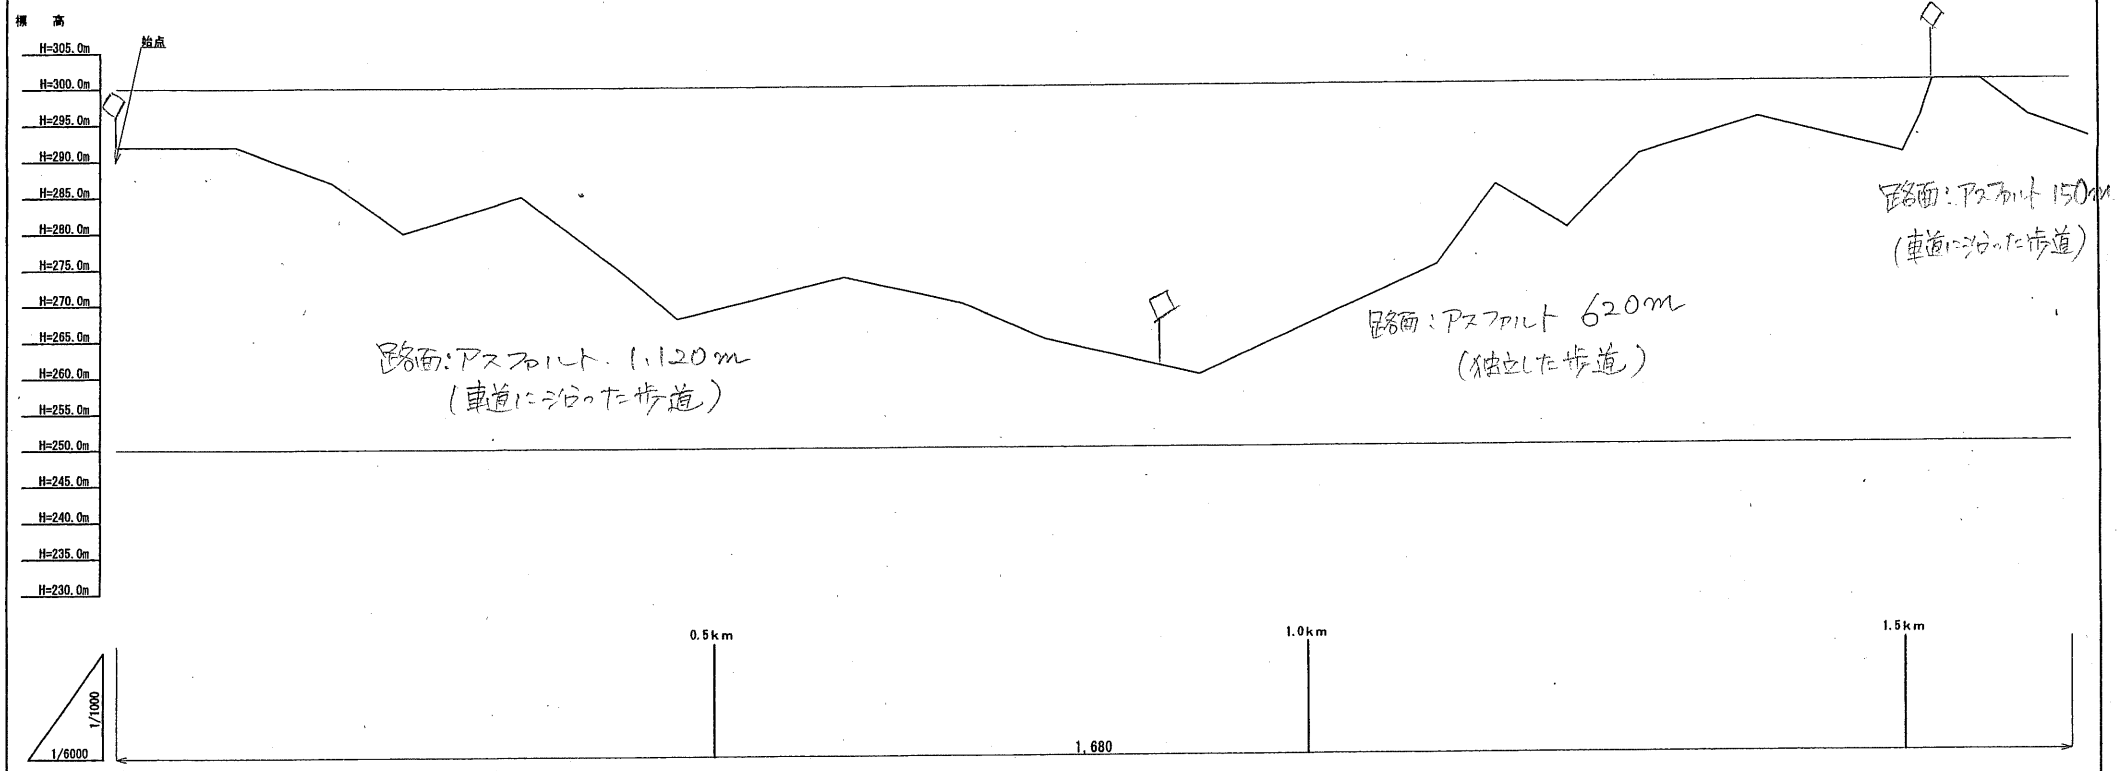

勾配図 0-2 ガビの道

標高

H=305.0m
H=300.0m
H=295.0m
H=290.0m
H=285.0m
H=280.0m
H=275.0m
H=270.0m
H=265.0m
H=260.0m
H=255.0m
H=250.0m
H=245.0m
H=240.0m
H=235.0m
H=230.0m

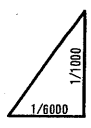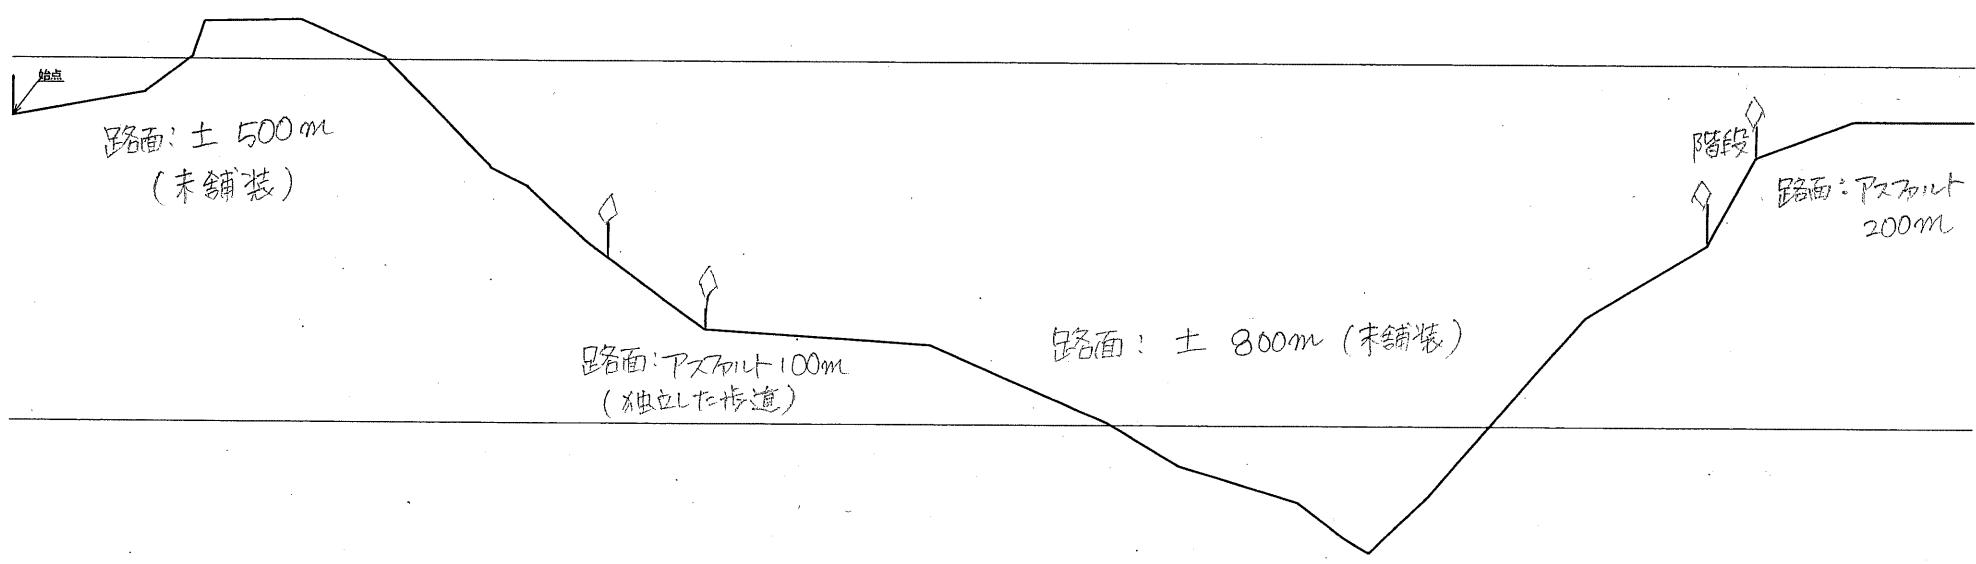

0.5km

1.0km

1.5km

1.680

勾配図 0-3 梅つみの道

